

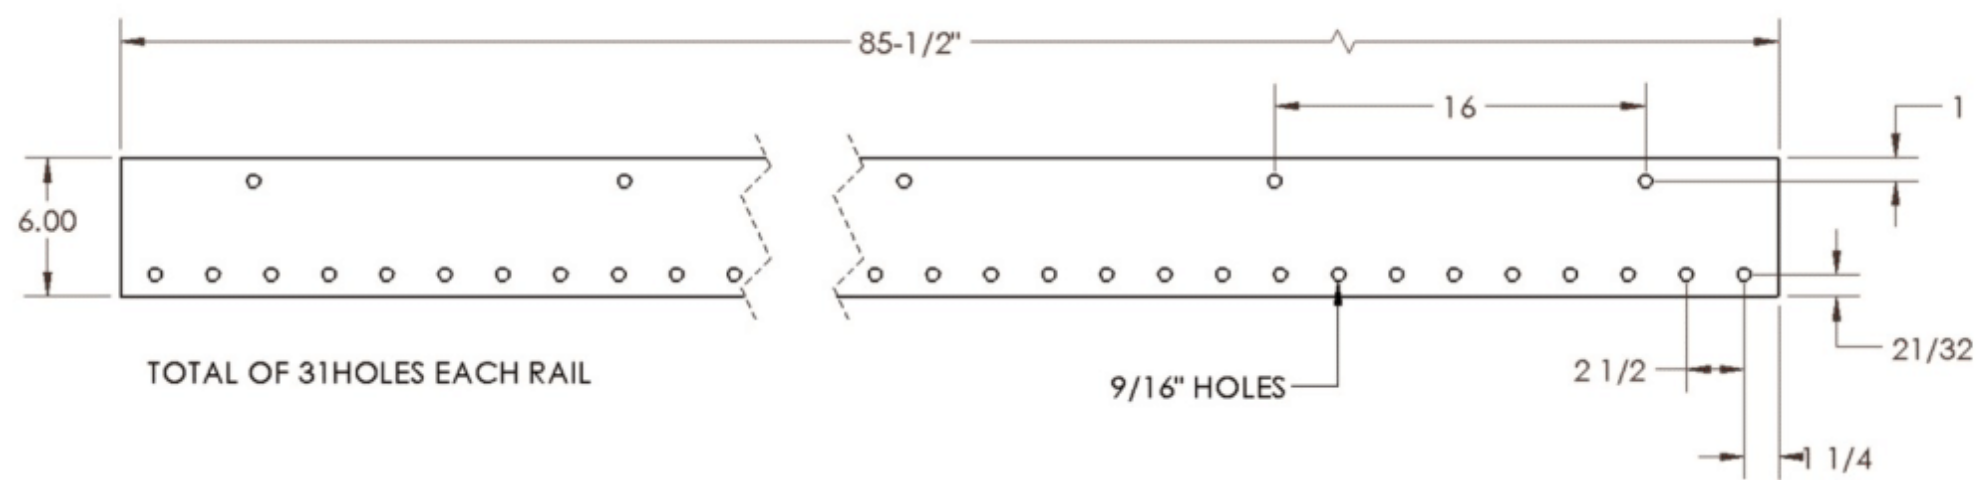



Closed End Inground Tumbler Trak

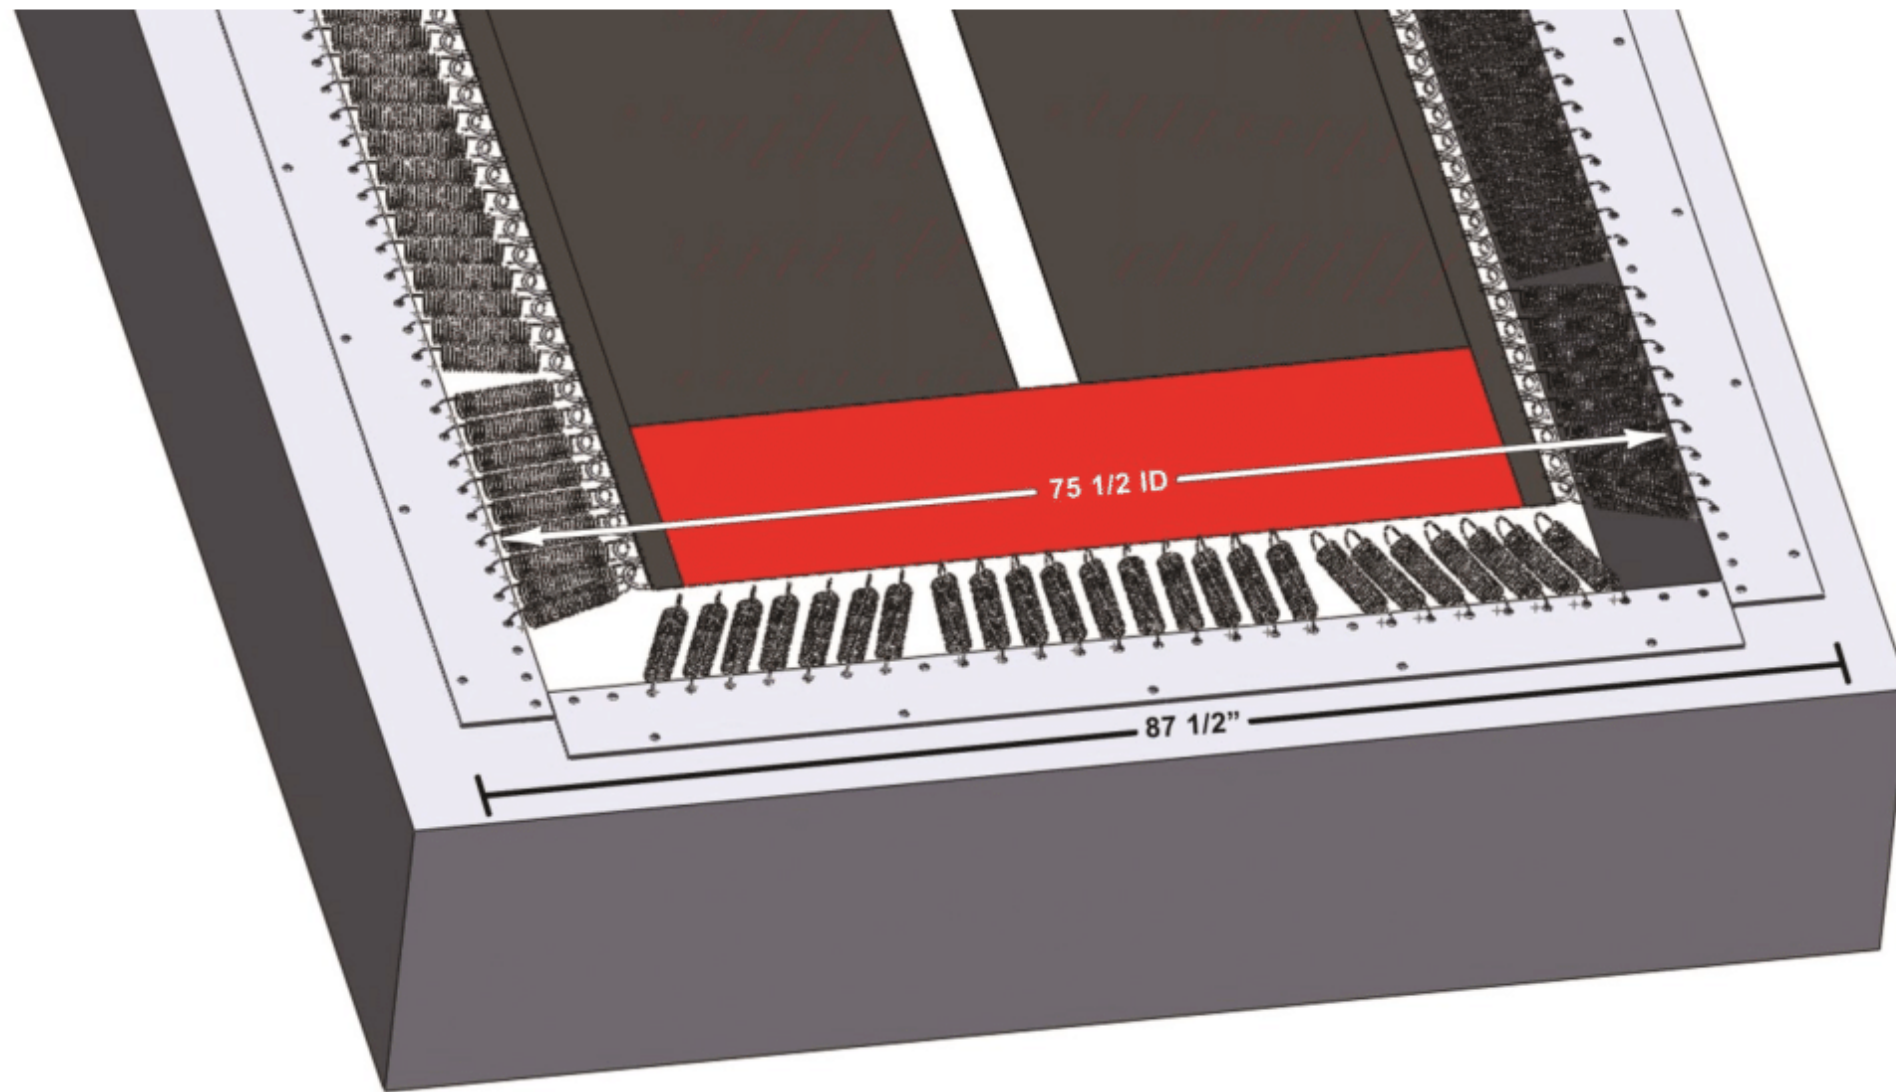

Opened End Inground Tumbler Trak

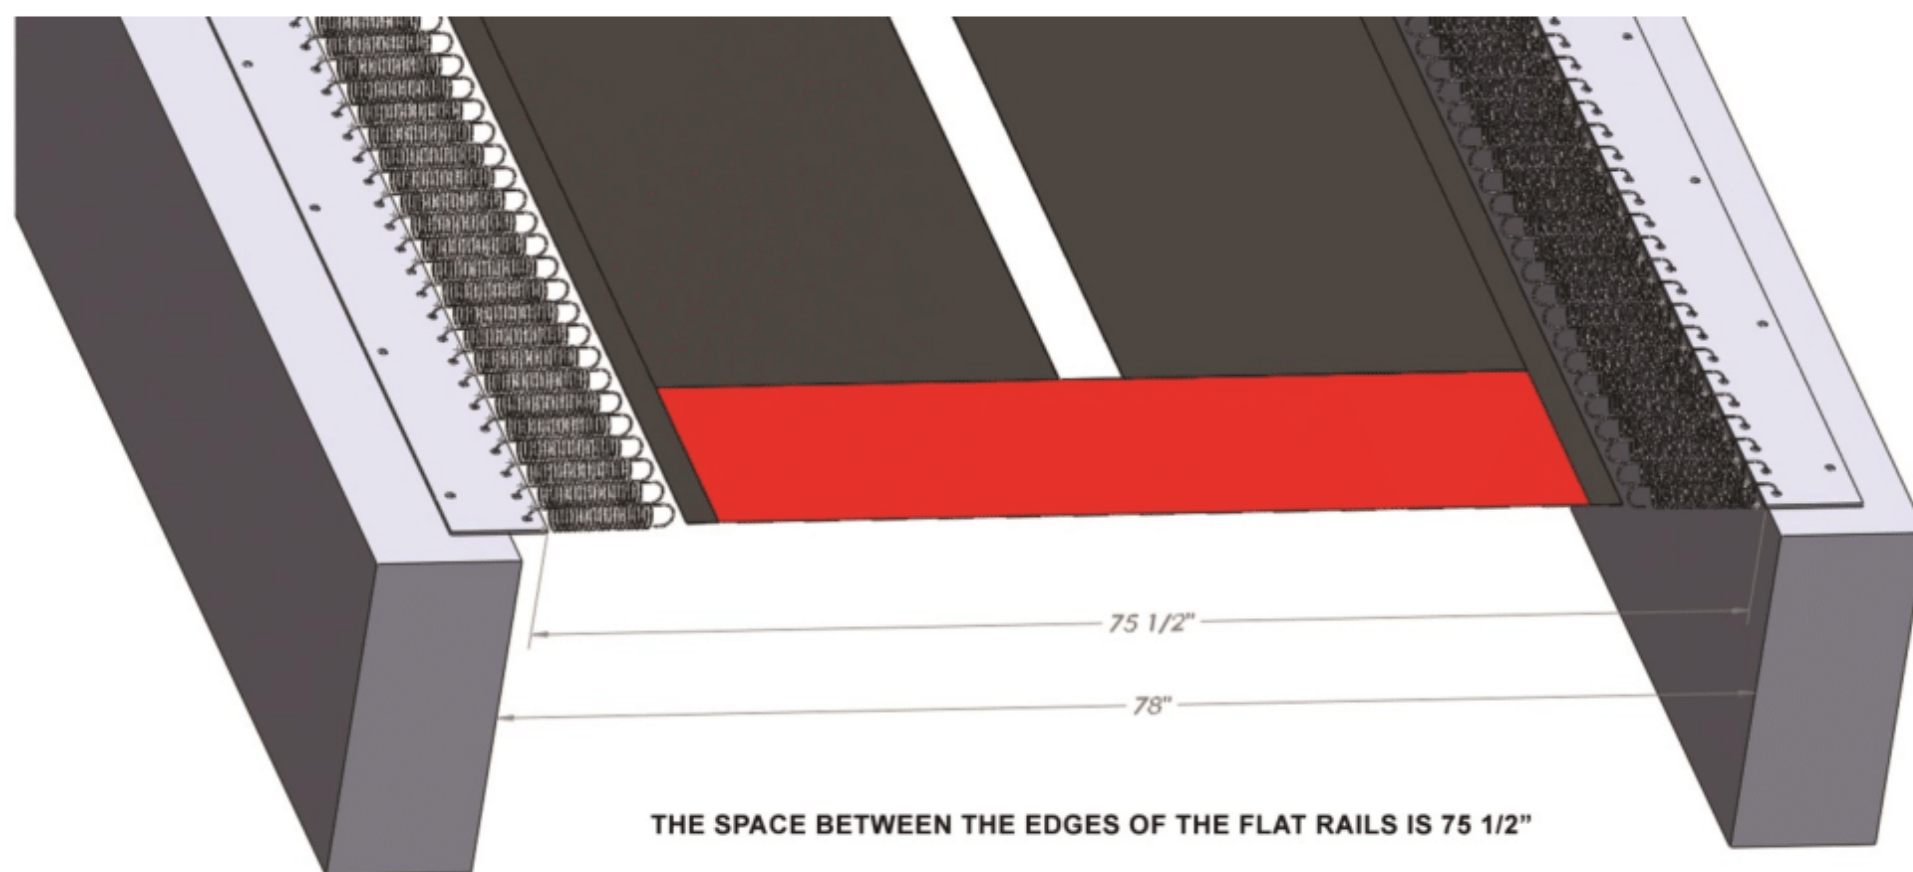

THE WALLS MUST BE POURED CEMENT, NO BLOCK. SEE YOUR CONTRACTOR ABOUT RECOMMENDED WIDTH OF THE POURED WALL. THE INSIDE DIMENSIONS OF THE WIDTH OF THE PIT IS 78". THE RECOMMENDED DEPTH OF THE PIT IS 22-24".

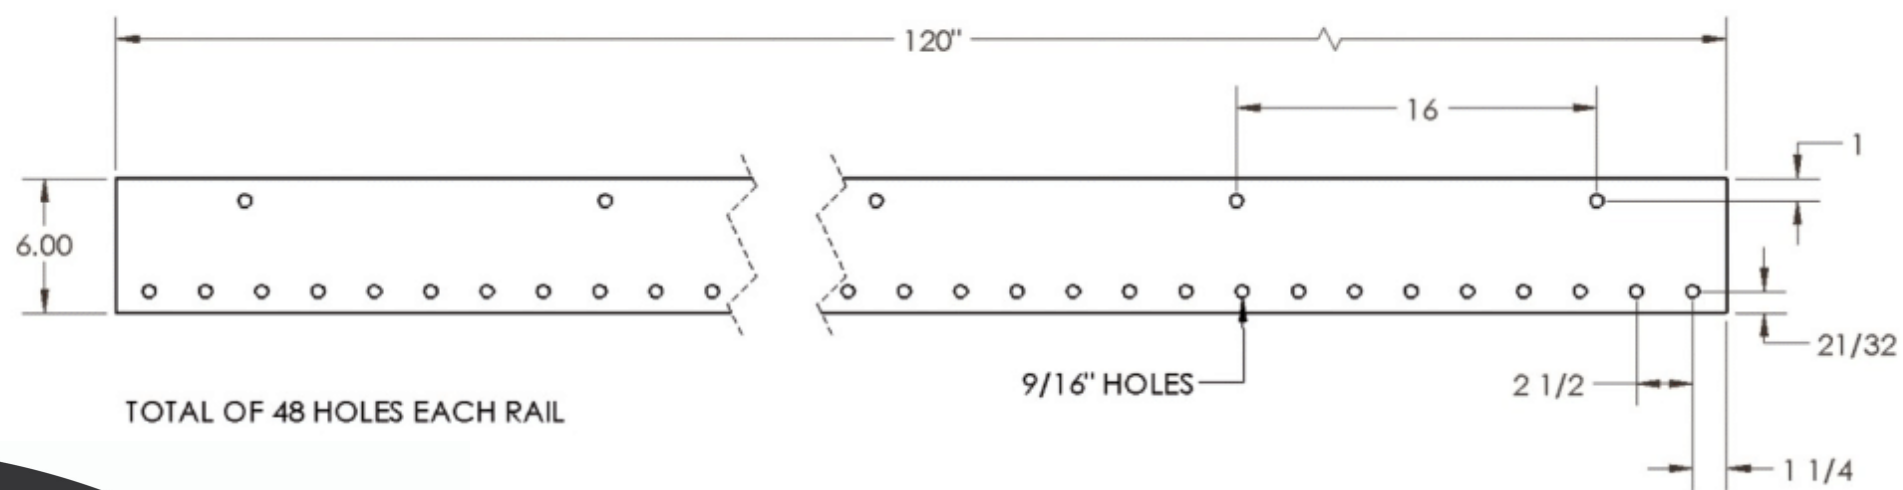

GLORYANDPOWER.COM

TEXT OR CALL 530-924-5318

EMAIL: BRIAN@GLORYANDPOWER.COM